




INTEGRATED
Environmental Services, Inc.

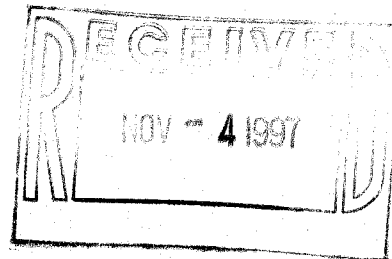

October 31, 1997

Jim Ross, P.E.
California Regional Water Quality Control Board
Los Angeles Region
101 Center Plaza Drive
Monterey Park, CA 91754-2156


**Subject: Supplemental Figures to the Land Treatment Unit
Impacted Soils from Buildings 36 and A, C-6 Facility
Boeing Realty Corporation**

Dear Mr. Ross:

For your review and approval, I am pleased to submit the attached location maps for the Remedial Excavation B36-RE-1 Stockpiles, Remedial Excavation B36-RE-1 Confirmation Samples and Schematic Drawing of the Land Treatment Unit. These figures have been previously prepared by other members of the BRC team and are submitted per your request as supplemental documents to the letter I sent to you on October 21, 1997.

Please call me at (714) 813-8568 if you have any questions or desire further information on the submittals. As always, thank you very much for your guidance on this important project.

Very truly yours,

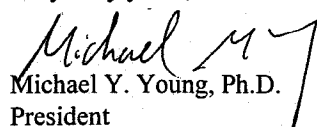
Michael Y. Young, Ph.D.
President


cc: Mario Stavale (BRC)

0 30 60 120



Scale
(1 inch = 60 feet)

W. 190th St

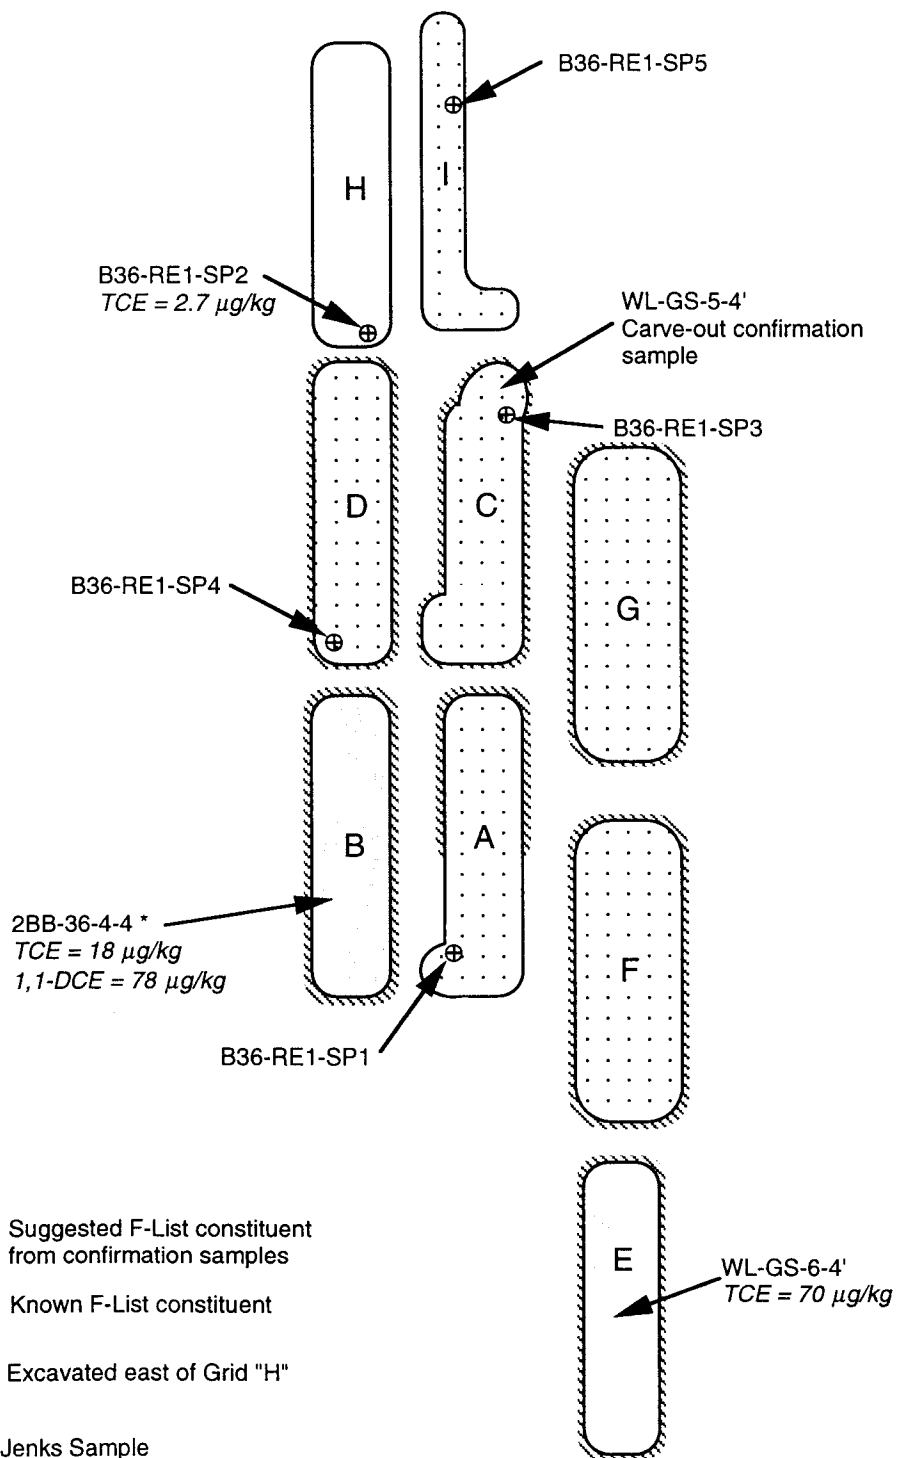

BOEING REALTY CORPORATION
C-6 FACILITY

Remedial Excavation B36-RE-1 Stockpiles

Stockpiles
sampled each
250 cu yds

J

H

D

B36-GS-19-2'

B36-GS-20-2'

B36-GS-21-2'

B36-GS-22-3'

B36-GS-18-5'

B36-GS-17-12'

B36-GS-16-12'

B36-GS-15-10'

B36-GS-14-5'

B36-GS-13-12'

B36-GS-11-12'

Stockpiles
sampled each
1000 cu yds or
if PID > 50

B36-GS-10-10'

B36-GS-12-5'

B36-GS-9-12'

B36-GS-8-12'

B36-GS-7-10'

B36-GS-6-5'

B36-GS-4-12'

B36-GS-5-12'

B36-GS-3-10'

BUILDING 36

B36-GS-25-5'

REMEDIAL
EXCAVATION
B36-RE-1

40


B36-GS-23-4'

39

B36-GS-24-5'

38.B

38.A

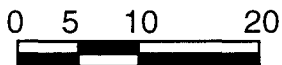


Scale
(1/16 inch = 1 feet)



BOEING REALTY CORPORATION
C-6 FACILITY

Remedial Excavation B36-RE-1 Confirmation Sample Locations

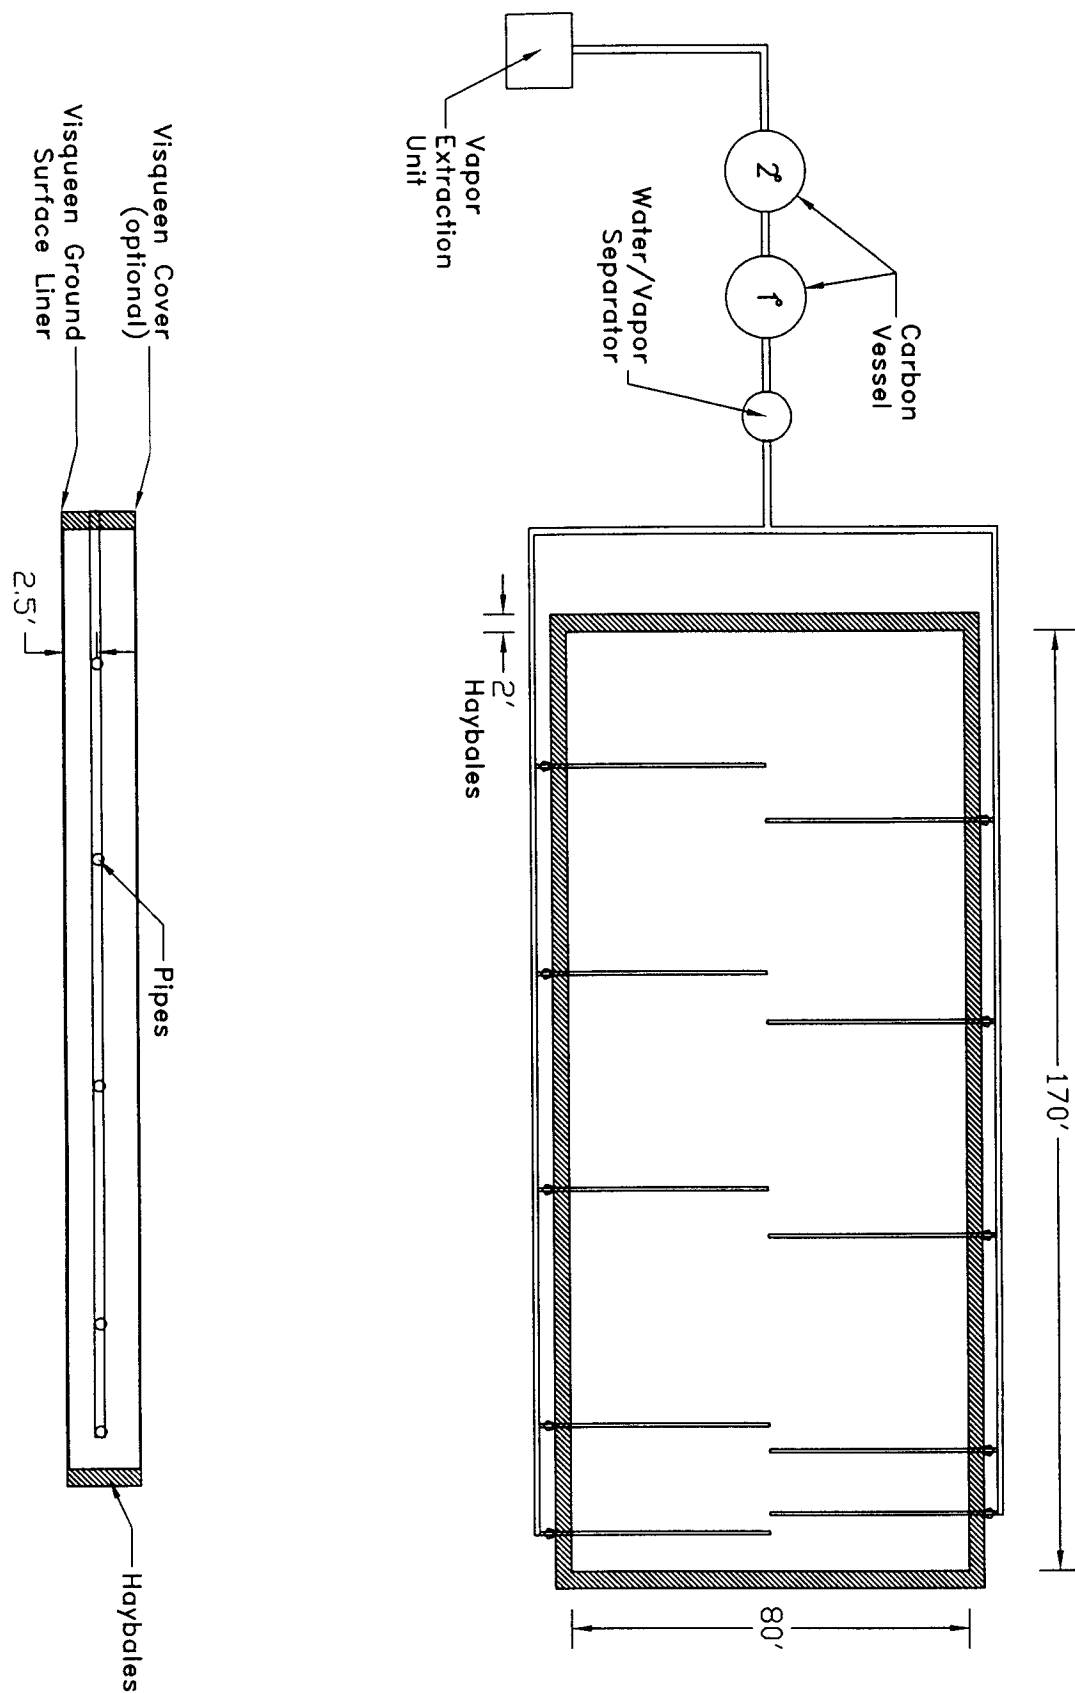

TITLE:
Boeing C-6 Facility
Vapor Extraction System
for Land Treatment Unit

DATE: 10-30-97
DES: GW
CHKD: CS
APPD: MY

DATE: 10-30-97

REV: 1

PROJECT NO.:
BRC C-6

FIGURE NO.:
C-6 LTU\ VE-1